


22/2185/FH - Garage Block Adjoining Southwinds, Cliff Road, Hythe CT21 5XW

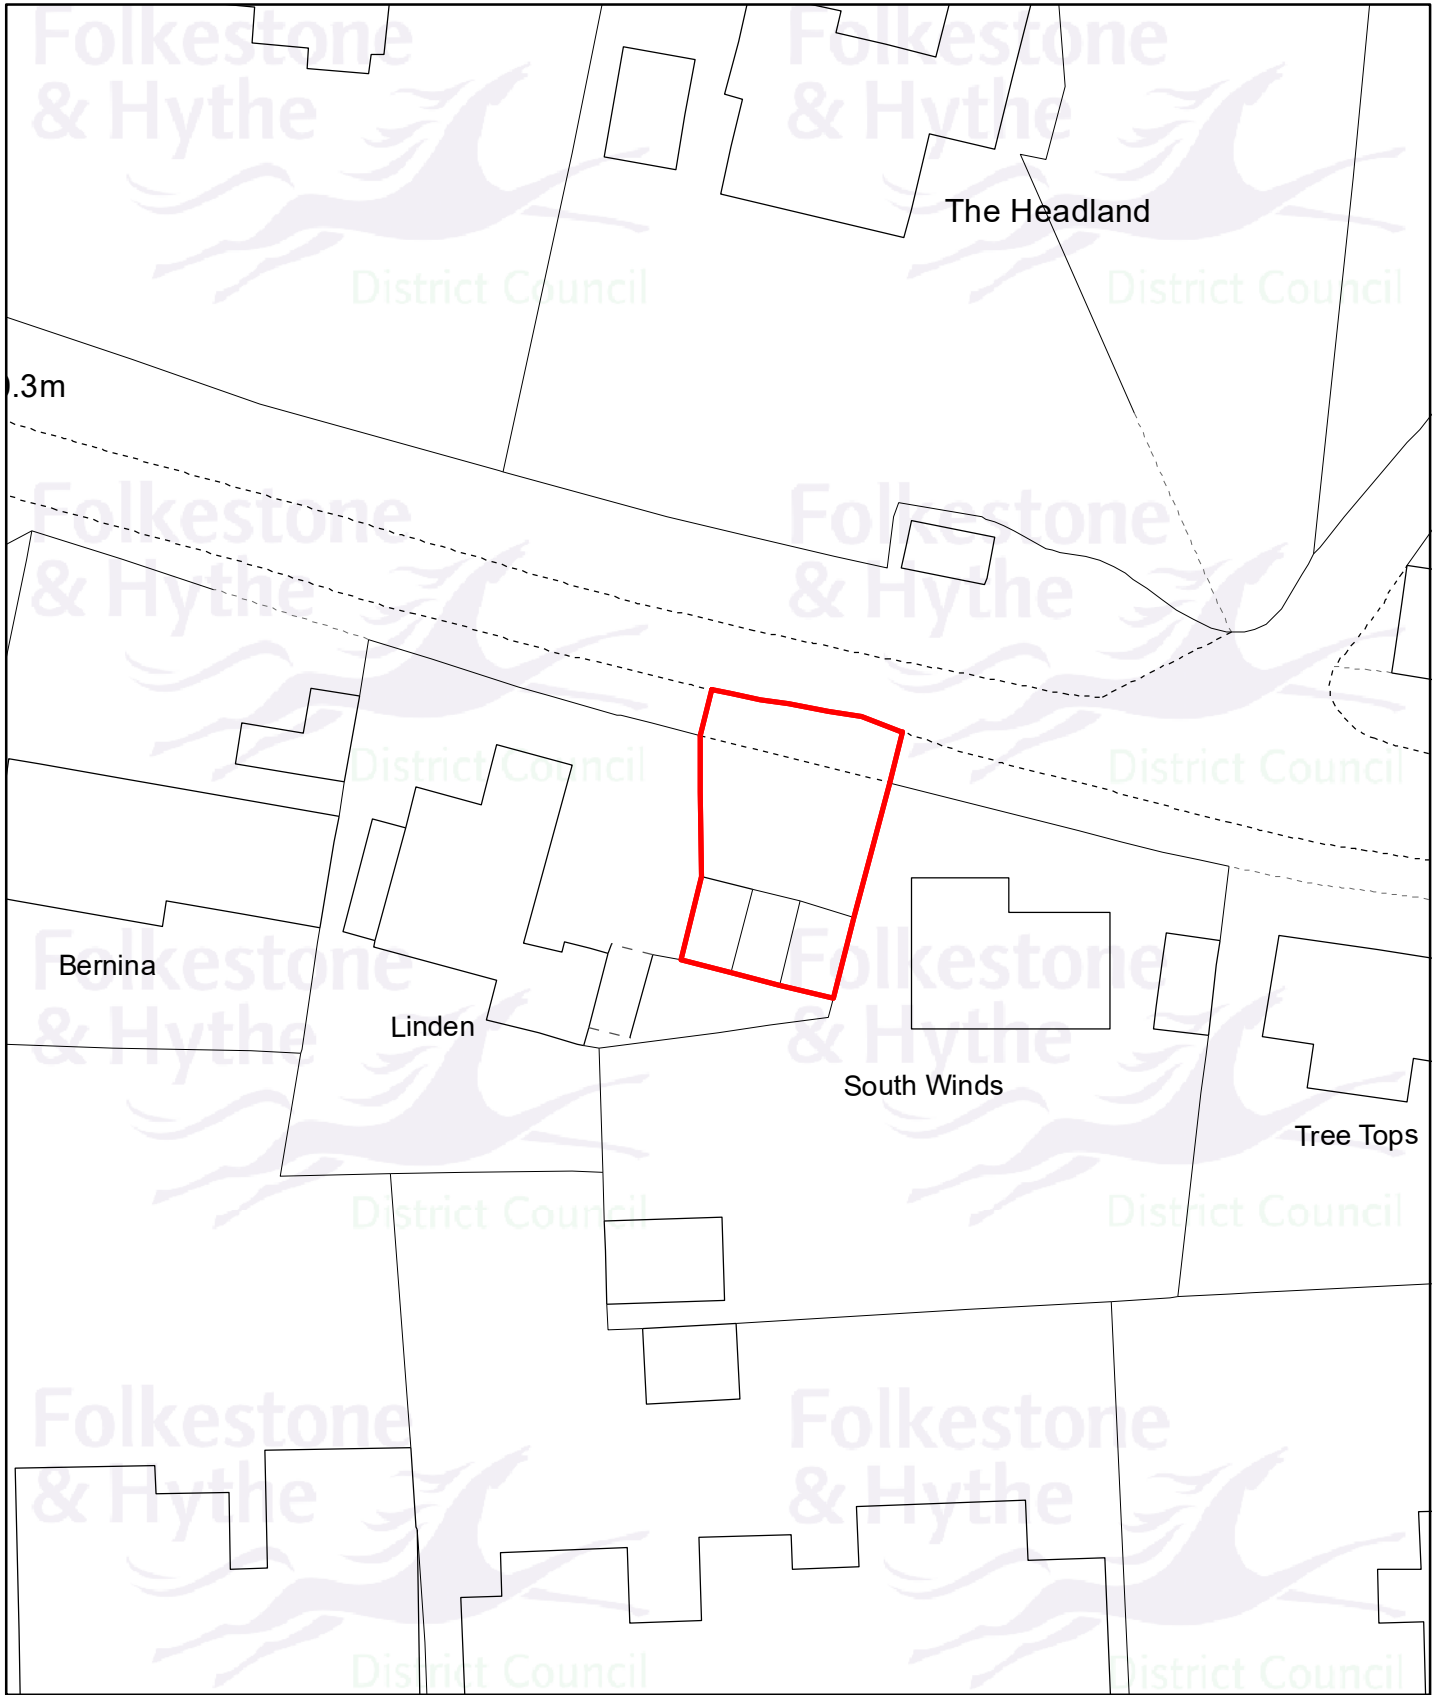

Planning Application:
22/2185/FH
Drawn date:
22 Aug 2023
Drawn by:
Carrie Stacey
Drawing ref:
1834/COP/TG


Llywelyn Lloyd
Chief Planning Officer

Contains Ordnance Survey data
© Crown copyright and database right
Folkestone & Hythe District Council 100019677 - 2023



Drawn at 1:400 on A4