


23/1001/FH - Block E, Hurricane Way, Hawkinge, Folkestone, CT18 7SS

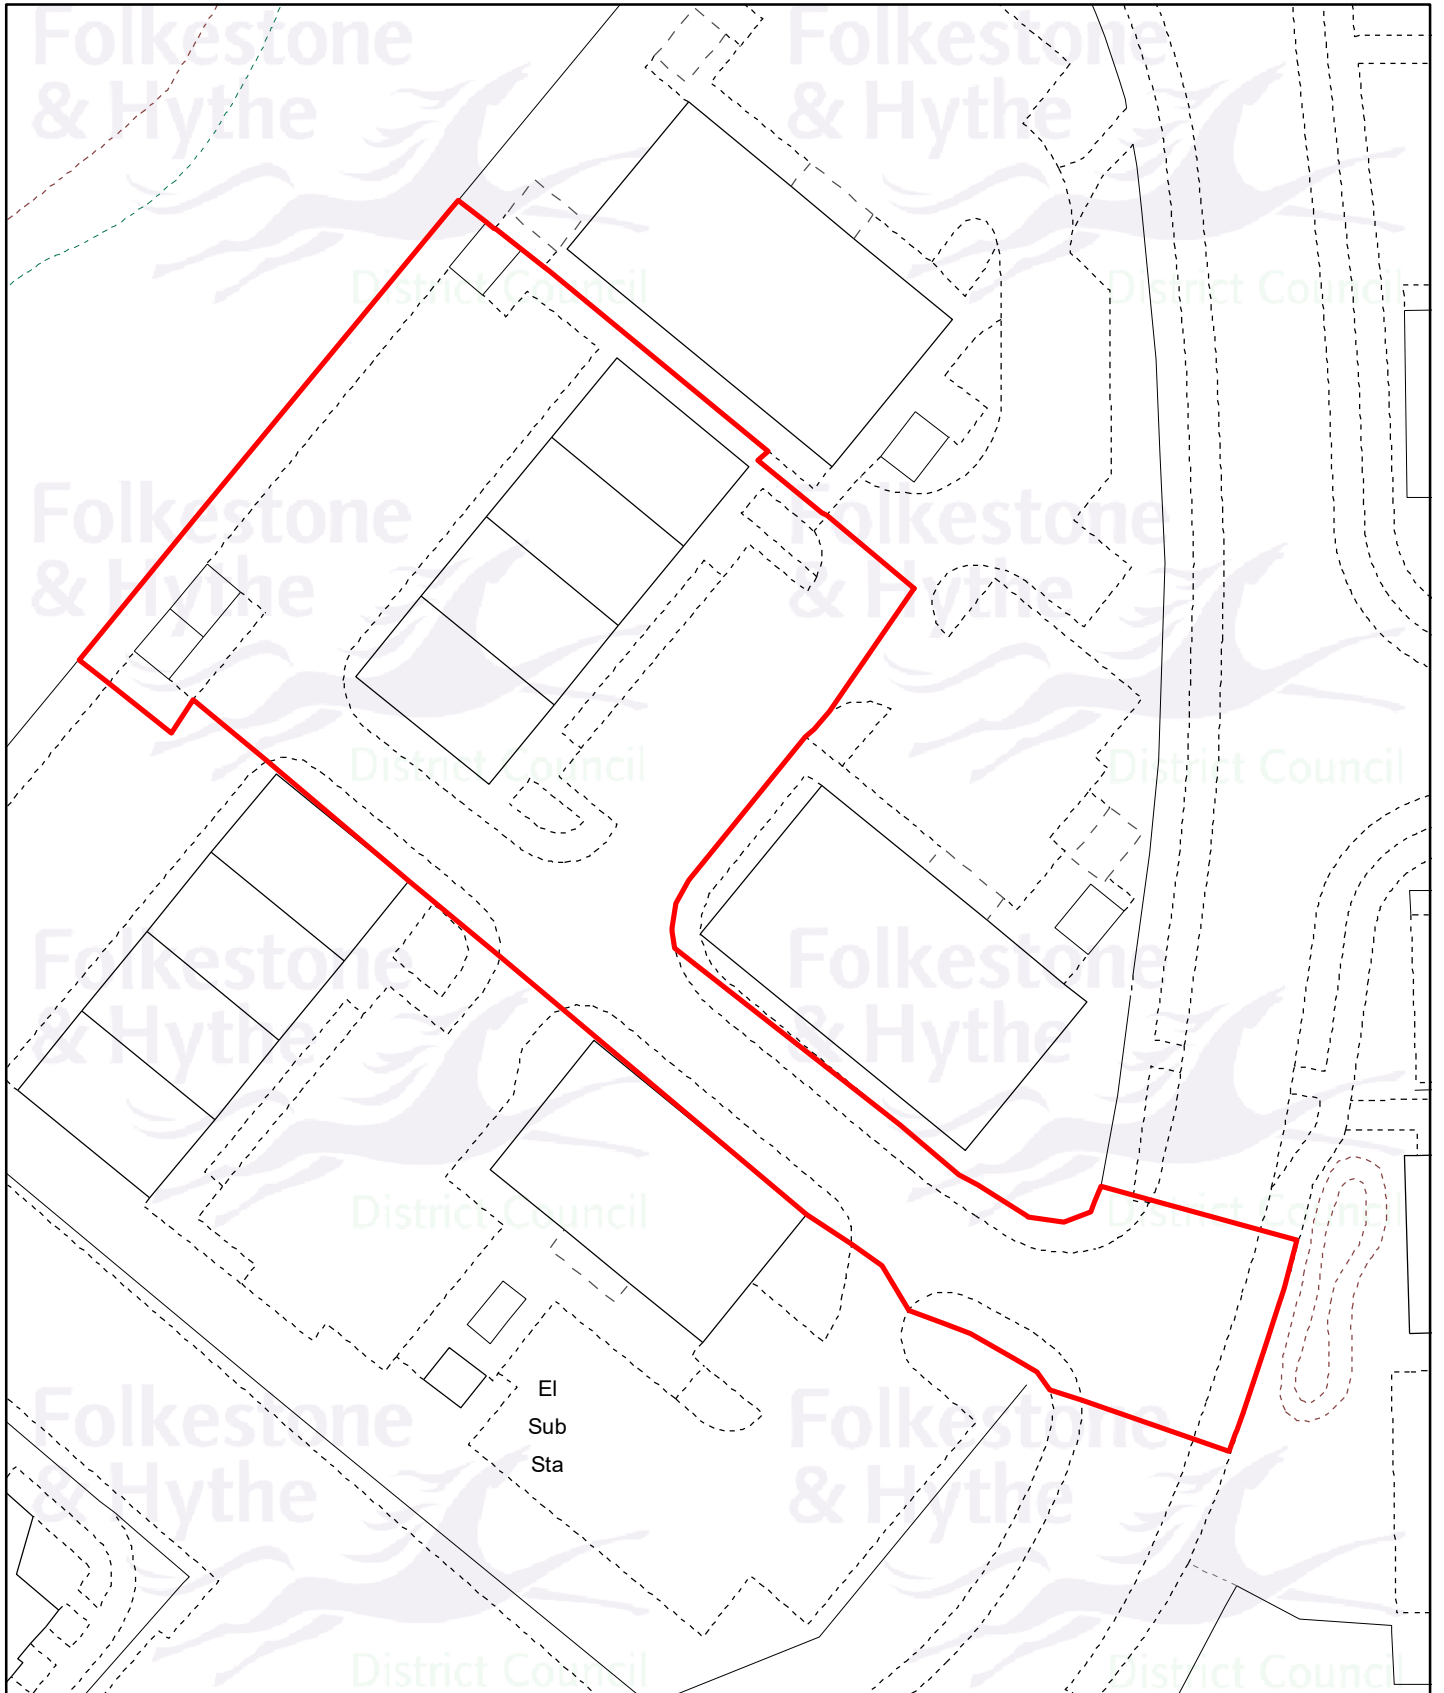

Planning Application:
23/1001/FH
Drawn date:
16 Aug 2023
Drawn by:
Carrie Stacey
Drawing ref:
2139/COP/TG


Llywelyn Lloyd
Chief Planning Officer

Contains Ordnance Survey data
© Crown copyright and database right
Folkestone & Hythe District Council 100019677 - 2023

0 5 10 20 30 40 50
Meters



Drawn at 1:500 on A4