


23/0410/FH - Land Rear Broad Street House, Broad Street, Lyminge

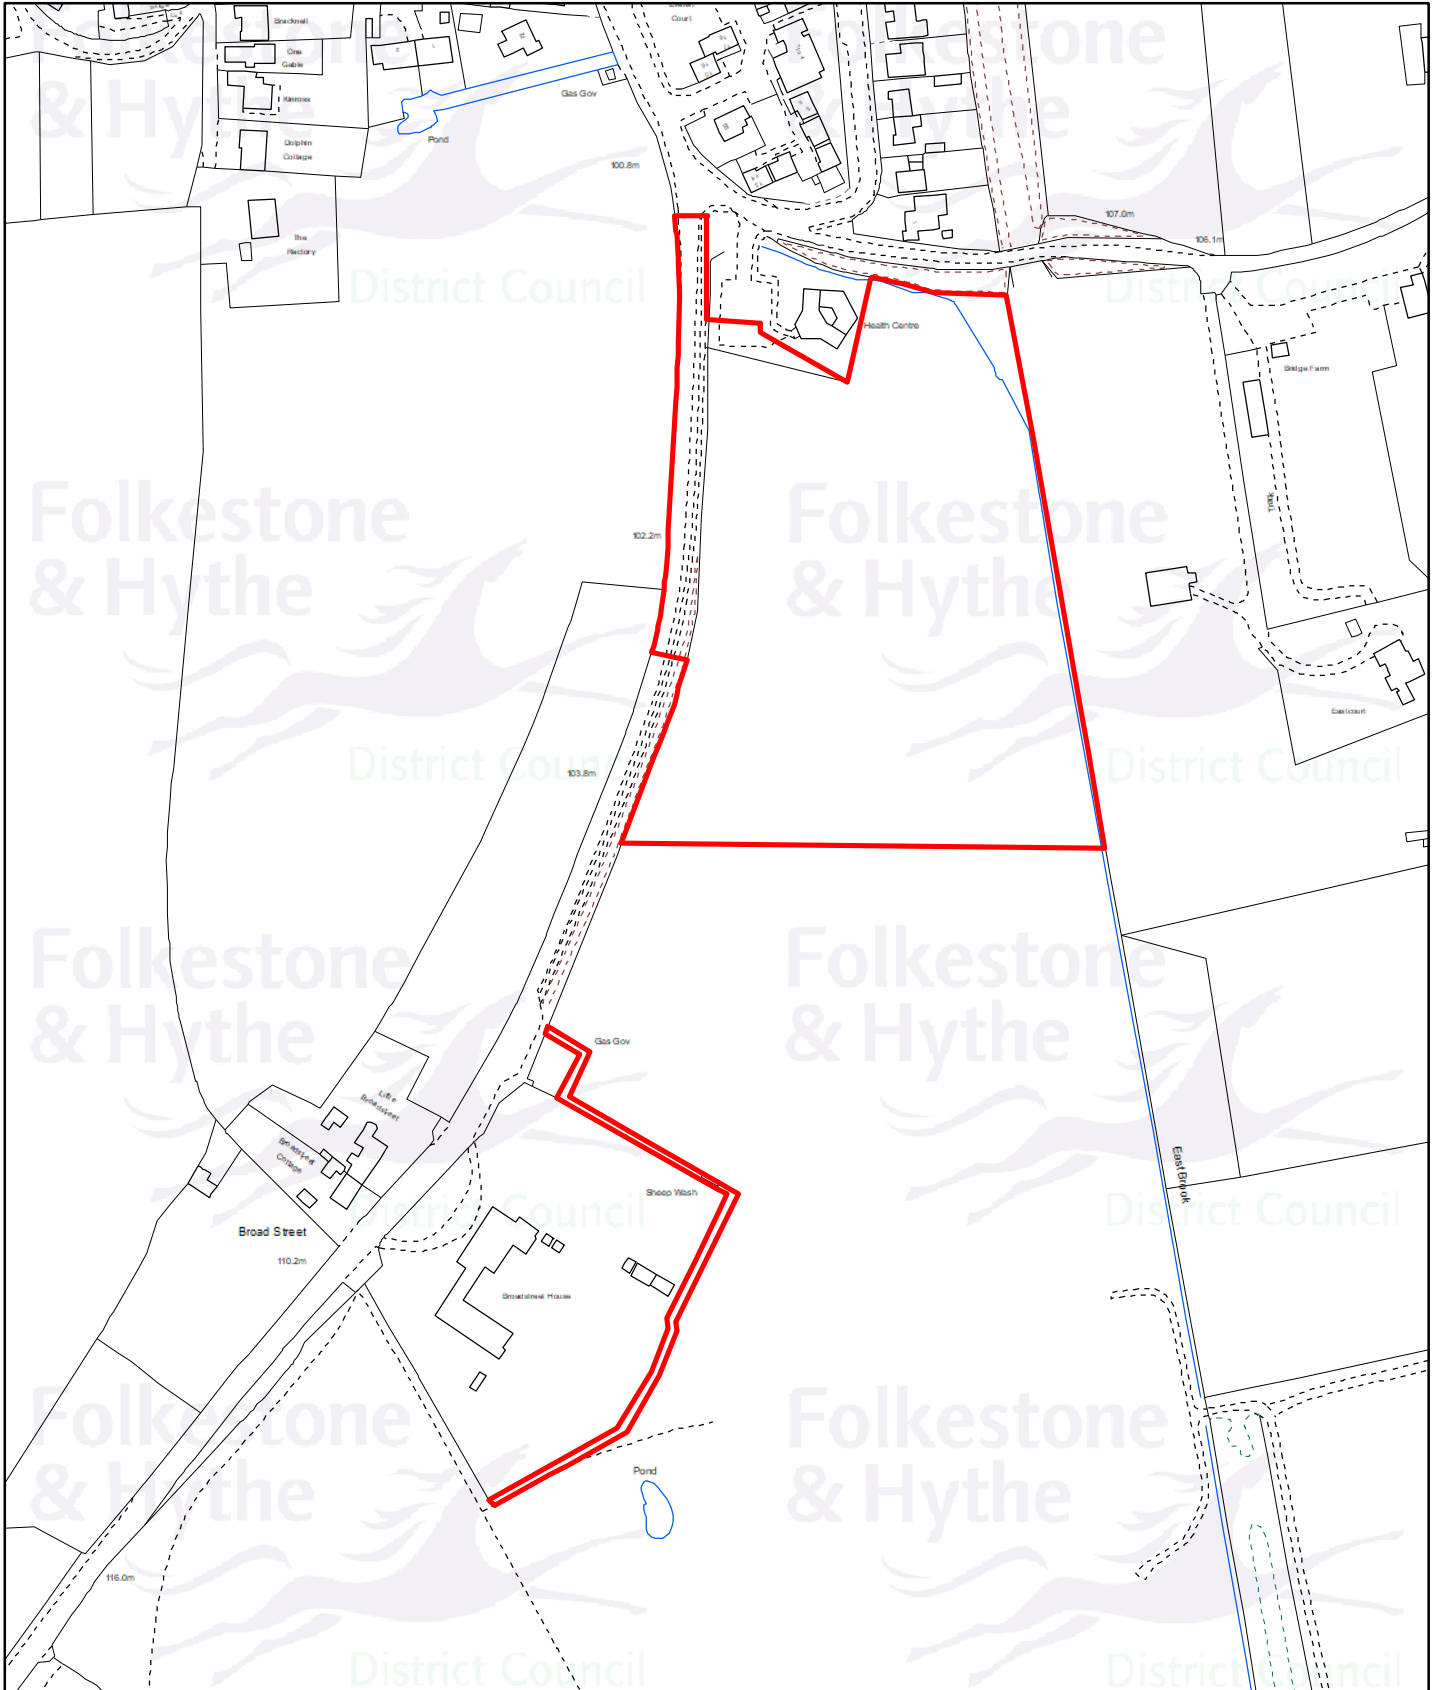


Drawn date:
19 Sep 2023

Drawn by:
Brian Harper

Drawing ref.:
1640/COM/TG

Contains Ordnance Survey data
© Crown copyright and database right
Folkestone & Hythe District Council AC0000821403 - 2023

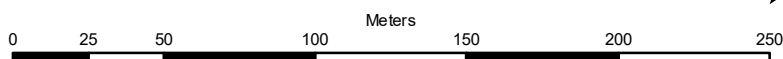

Drawn at 1:2,500 on A4