


22/1990/FH - 71 - 73 Seabrook Road, Hythe, Kent, CT21 5BU

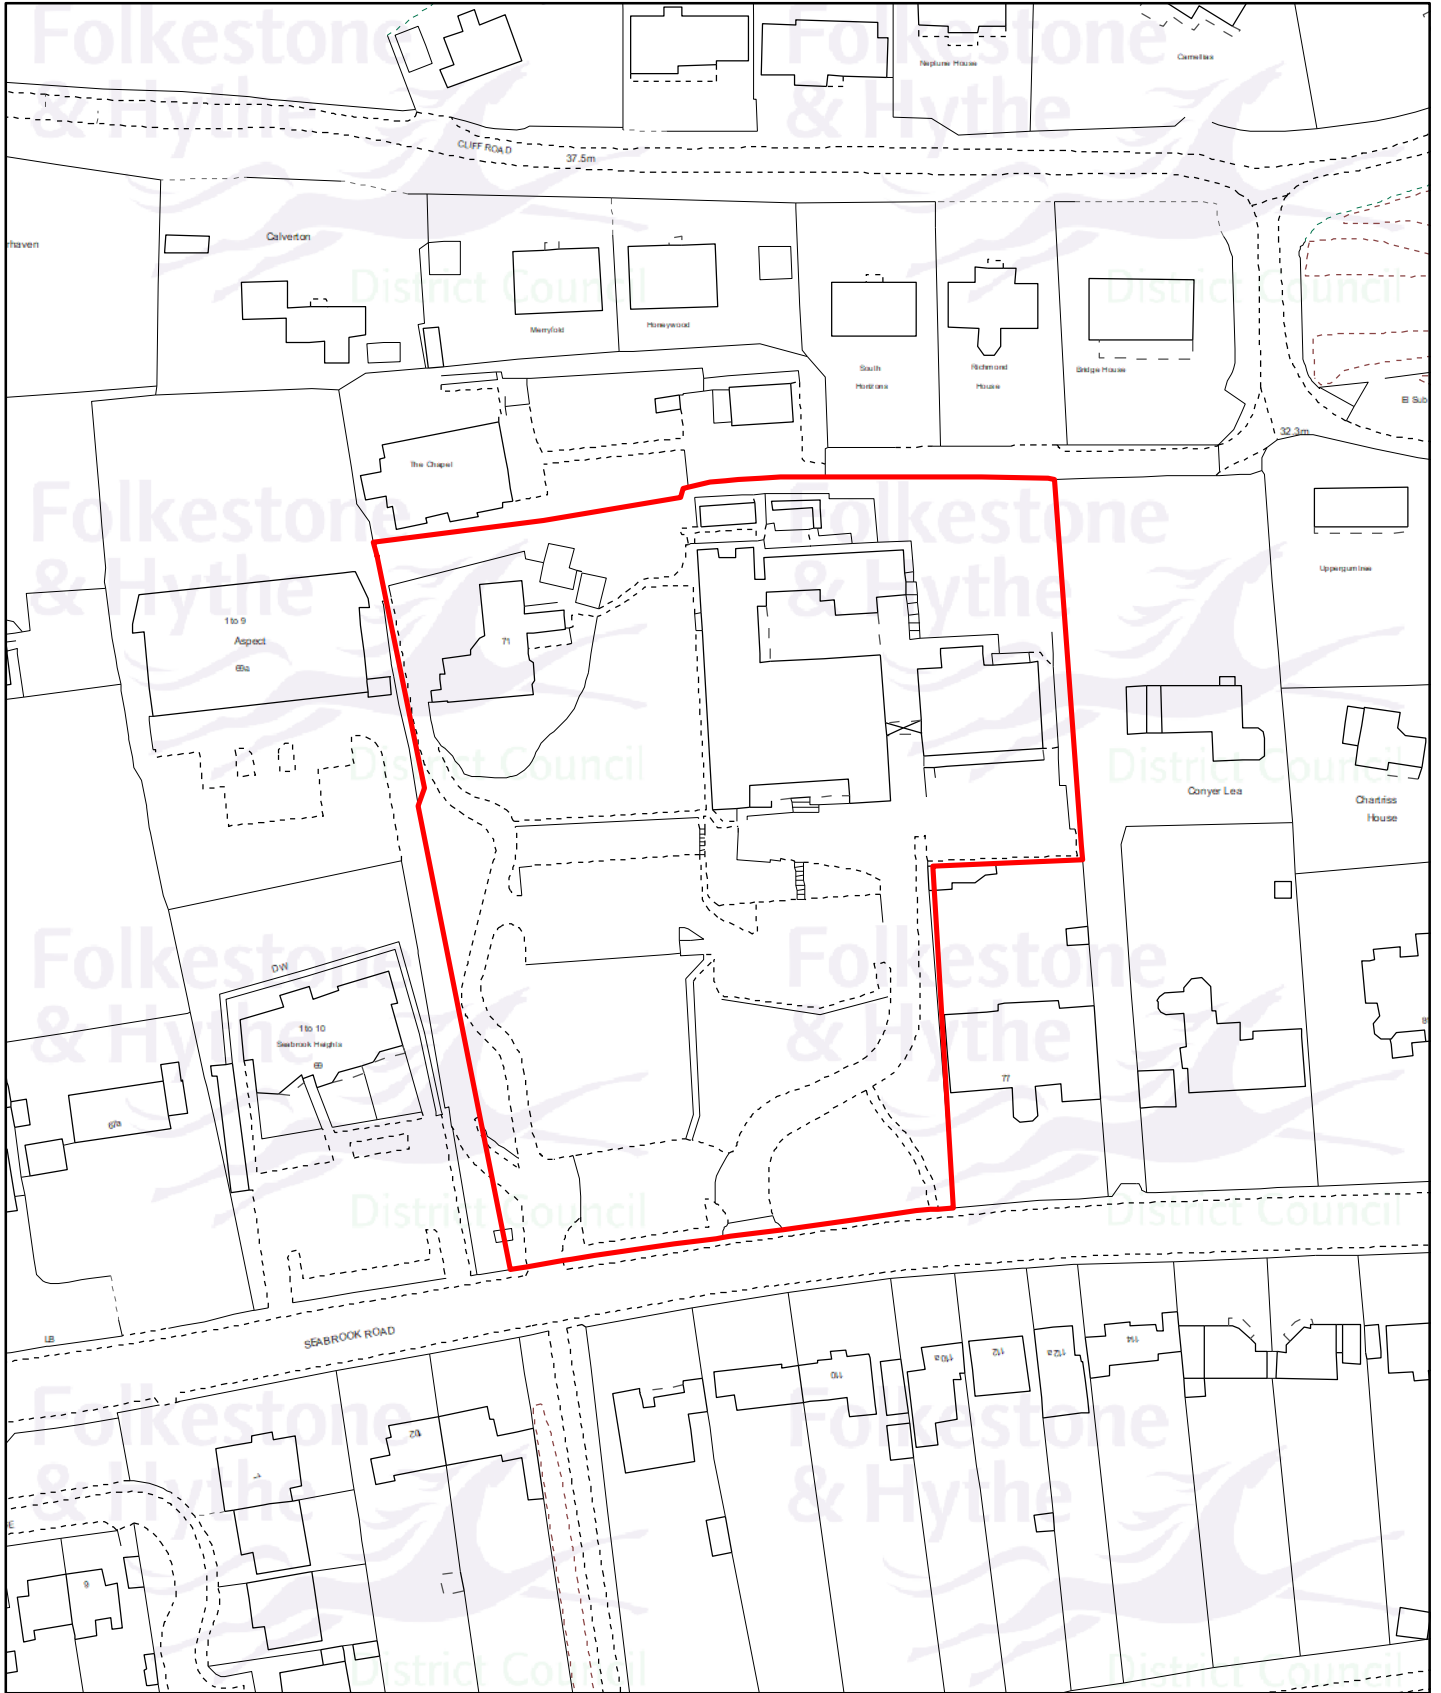


Drawn date:
22 Sep 2023

Drawn by:
Brian Harper

Drawing ref:
1734/COM/TG

Contains Ordnance Survey data
© Crown copyright and database right
Folkestone & Hythe District Council AC0000821403 - 2023

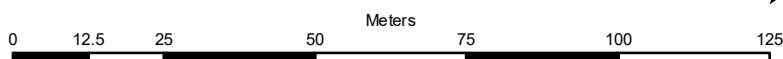

Drawn at 1:1,250 on A4