

Northbound reduced to one lane for first 20m

Reduction to 2 lane approach

Footway widening and reduction to 2 approach lanes

Improved and widened staggered crossing for pedestrians and cyclists


Improved pedestrian crossing facilities

Cyclists advanced stop line

Improved pedestrian crossing facilities. Pedestrian island to be adjusted

Junction to be straightened from Cherry Garden Avenue to Beachborough Road route

Improved and widened crossing for pedestrians and cyclists

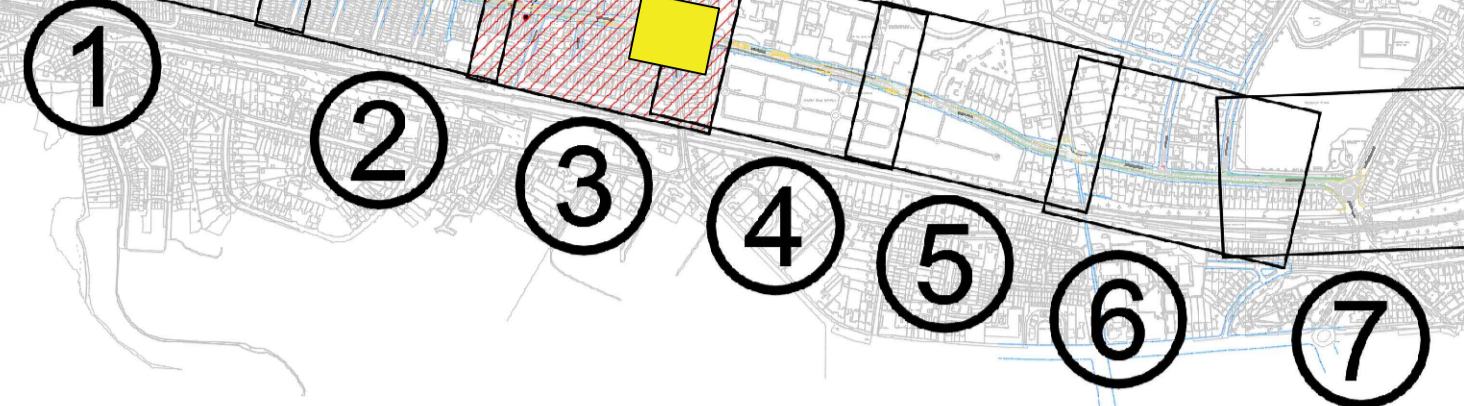

LOCATION PLAN

© Copyright Kent County Council 2023 Mapping © Crown Copyright and database right 2023 Ordnance Survey 100019238

ACTIVE TRAVEL IMPROVEMENTS - CHERITON TO FOLKESTONE CENTRAL RAILWAY STATION  
CONSULTATION SCHEME LAYOUT – SHEET 3a (CHERRY GARDEN TRAFFIC SIGNALS)

