


The Harvey Grammar



Cheriton Road, Folkestone



EXAMPLE CROSS-SECTION OF HARVEY GRAMMAR

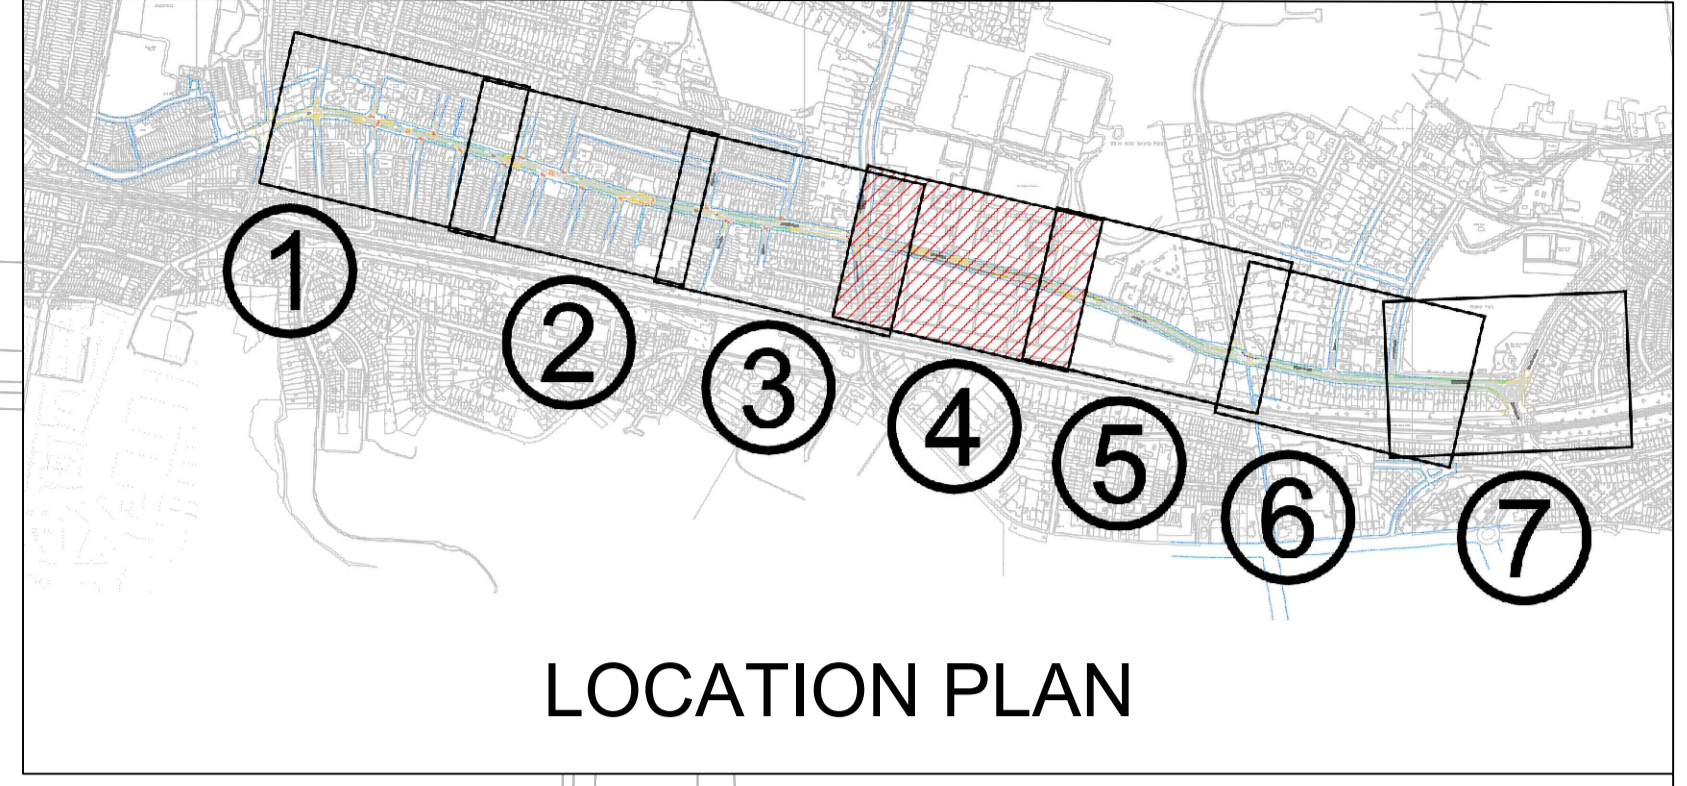


LOCATION PLAN

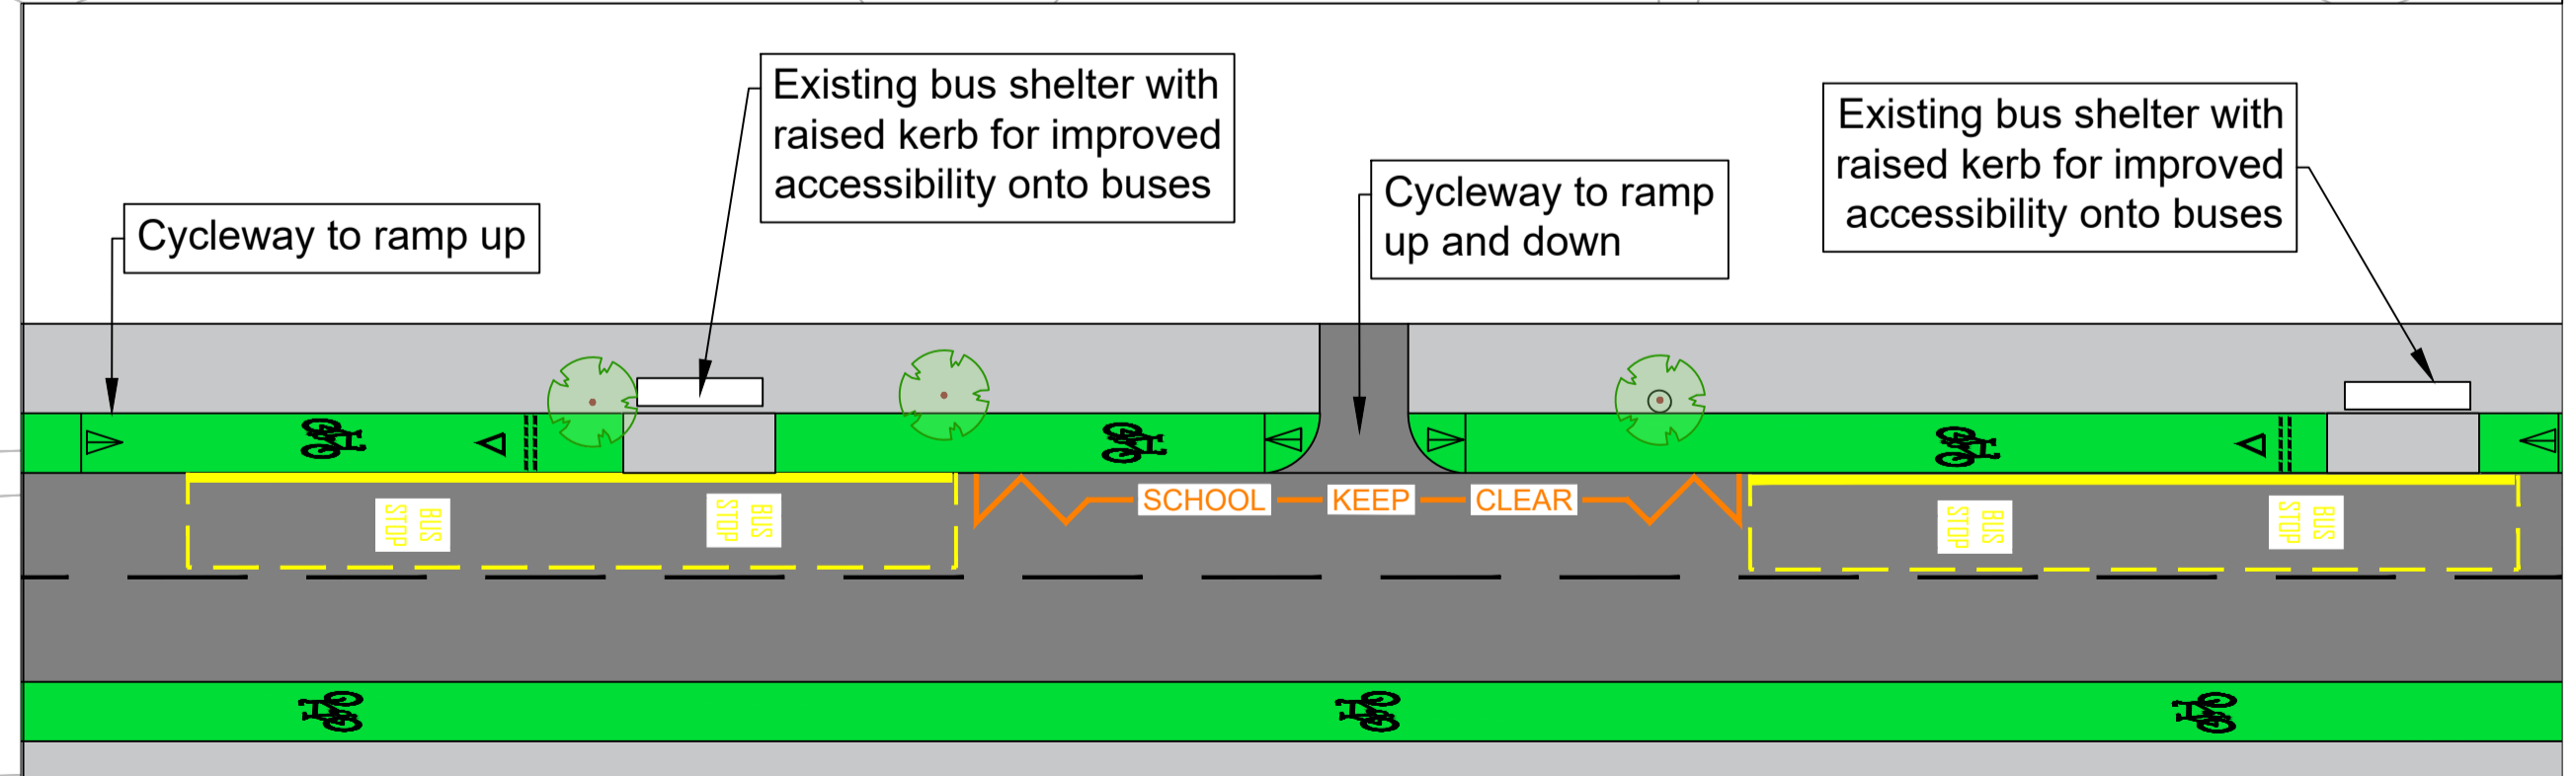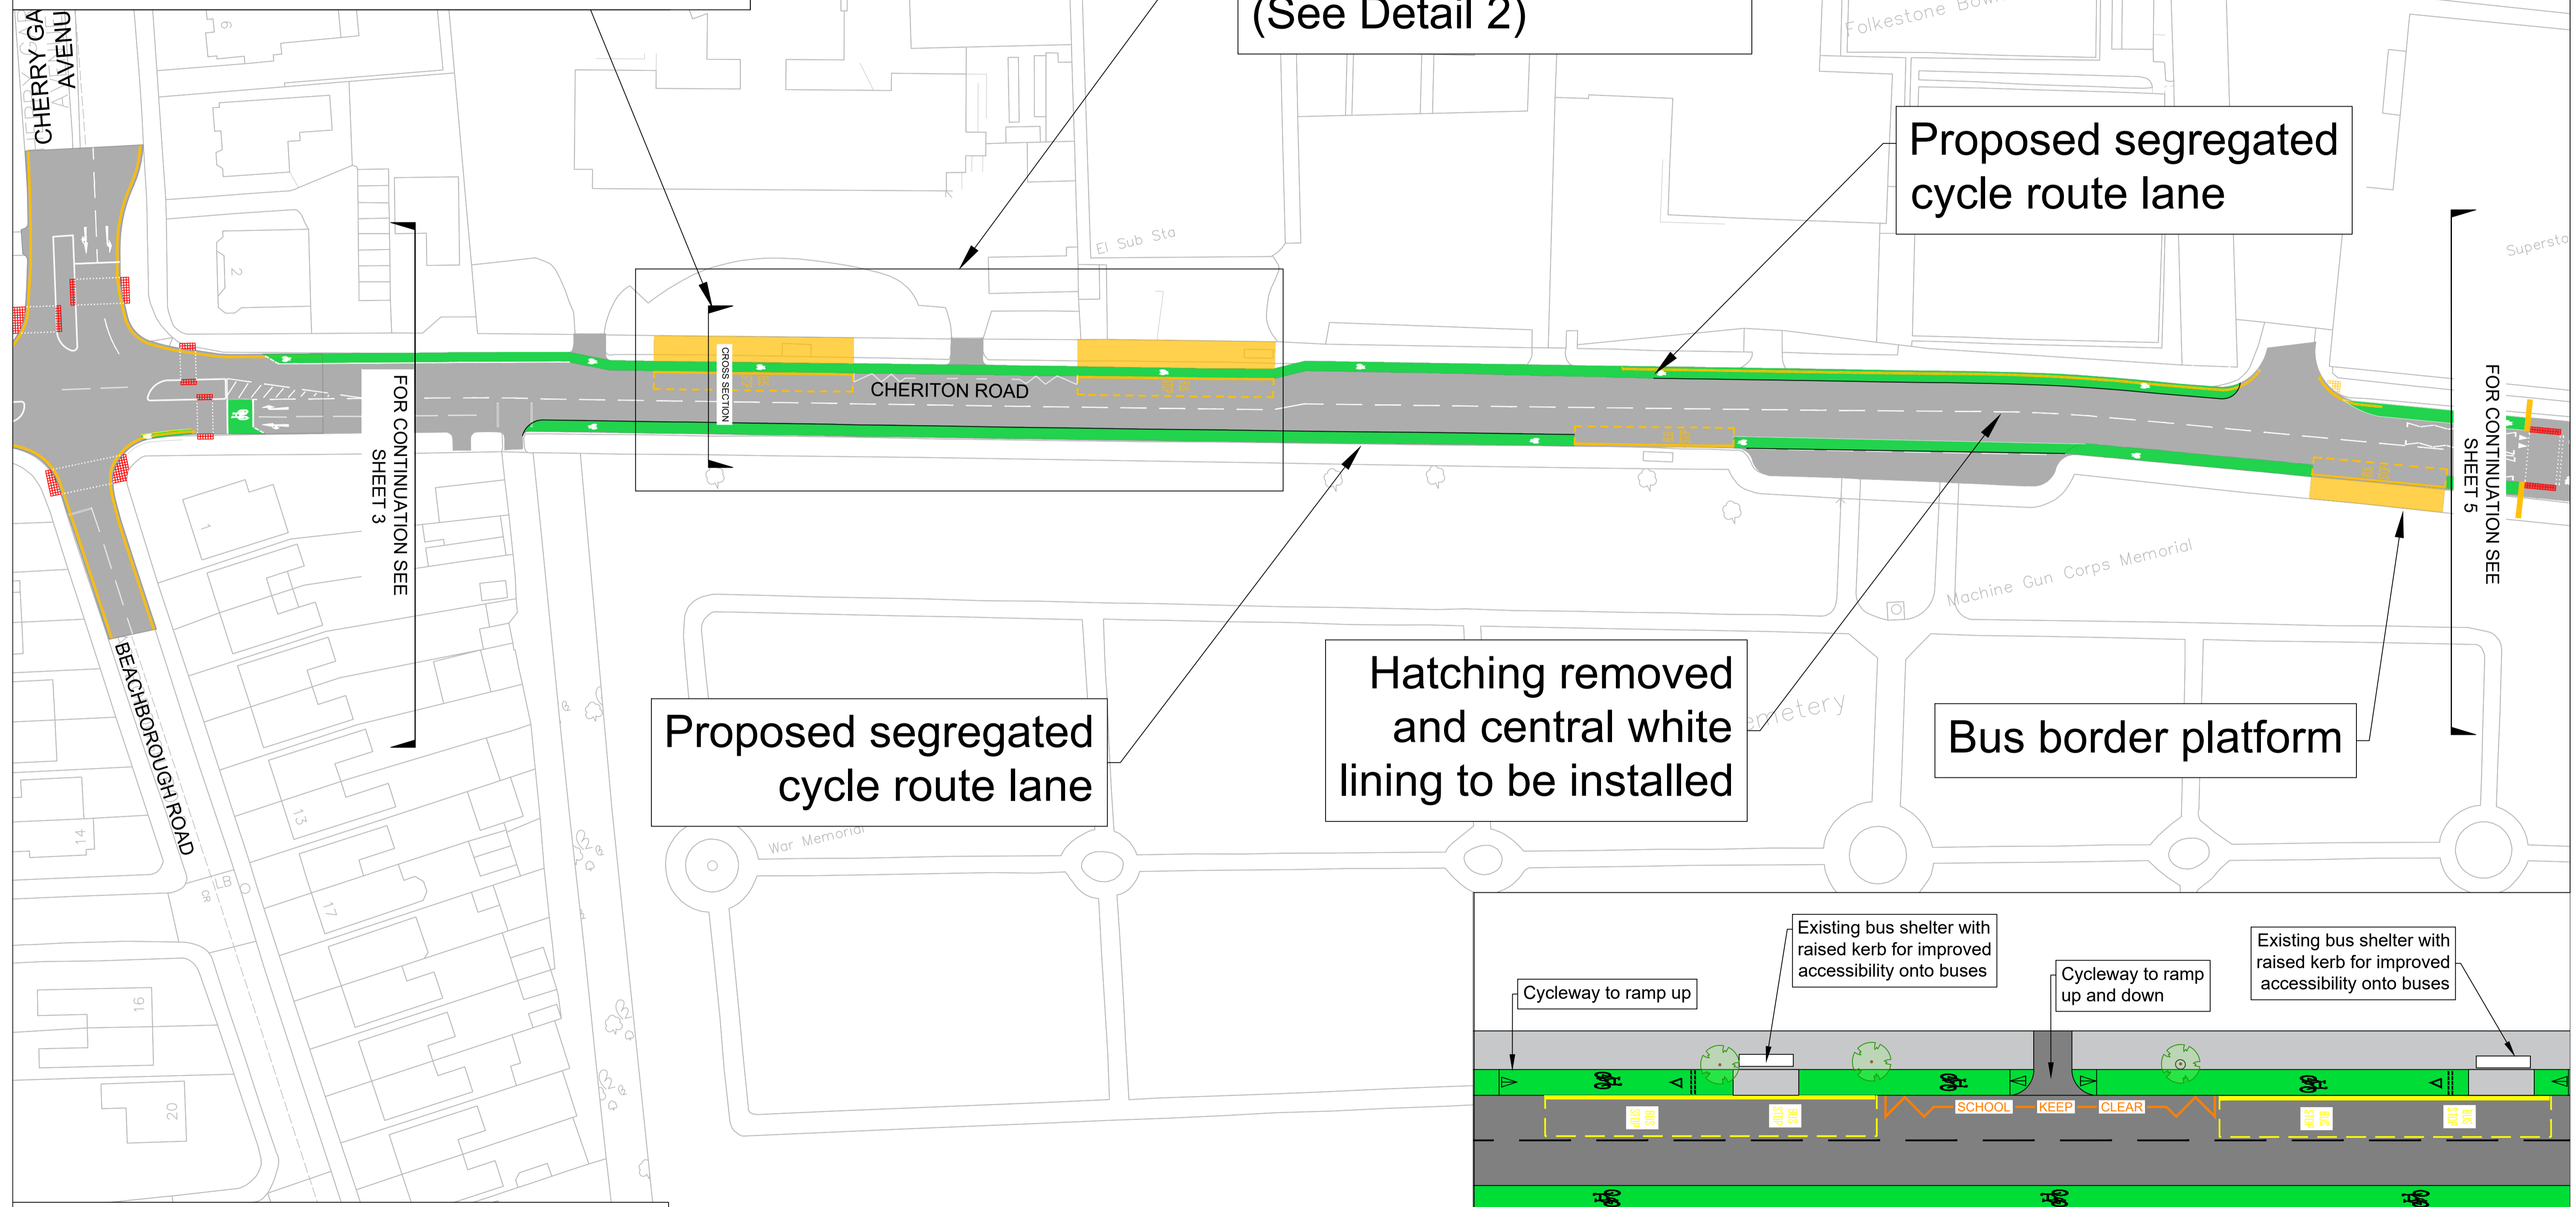

DETAIL 2 - BUS BOARDER AND CYCLE LANE ARRANGEMENTS AS PER LTN1/20 (NOT TO SCALE)

© Copyright Kent County Council 2023
 Mapping © Crown Copyright and database right 2023
 Ordnance Survey 100019238

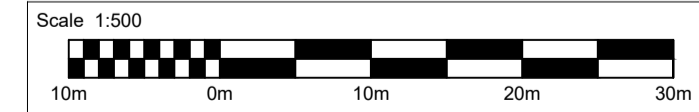

ACTIVE TRAVEL IMPROVEMENTS - CHERITON TO FOLKESTONE CENTRAL RAILWAY STATION CONSULTATION SCHEME LAYOUT – SHEET 4 (BEACHBOROUGH RD – SUPERSTORE)

